
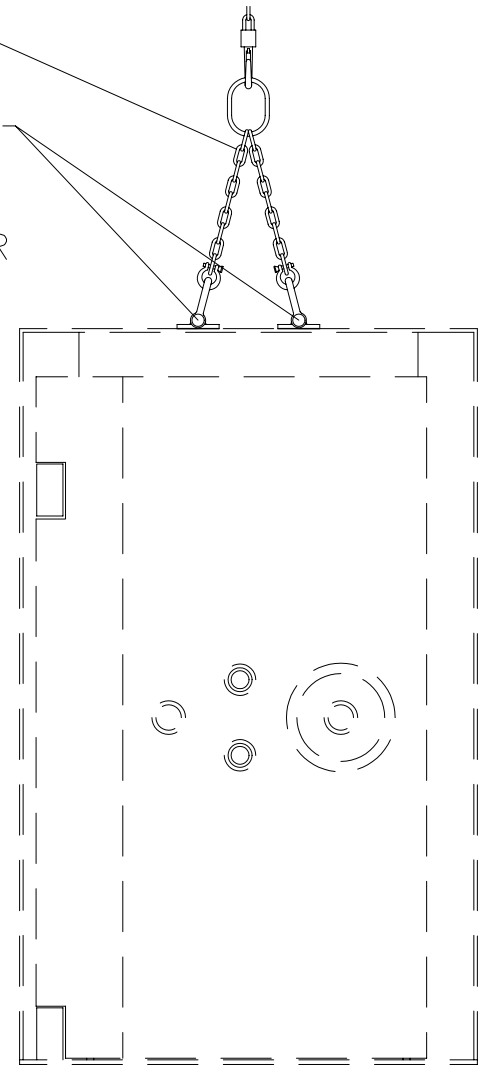


RIGGING SHOWN FOR REFERENCE ONLY

LIFT SWIVEL W/COIL BOLT


INSTALL/SAFETY BAR

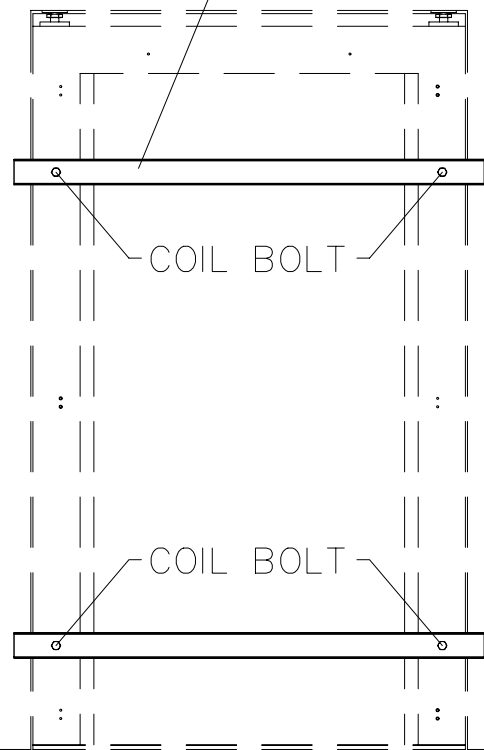

INTERIOR ELEVATION

EXTERIOR ELEVATION

INSTALLED VIEW (SHOWN FOR REFERENCE ONLY)

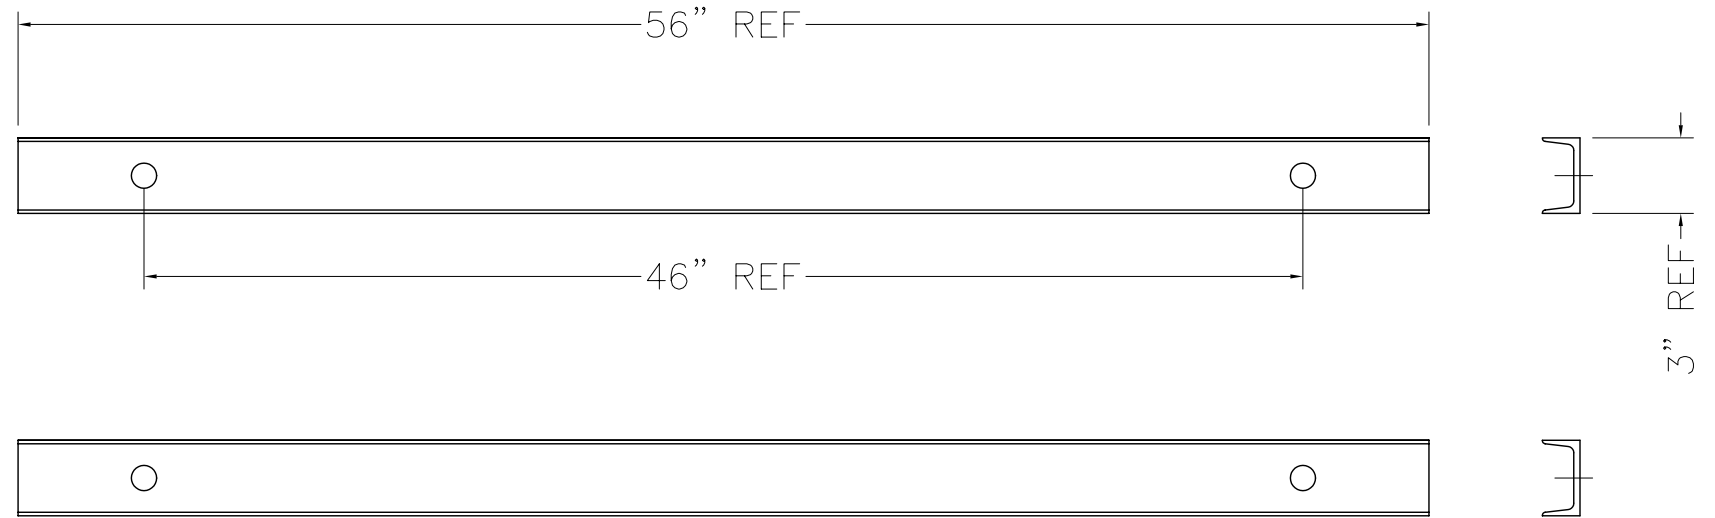


**INSTALL/SAFETY BAR**

P/N 102-9939 (2 REQ'D)



**LIFT SWIVEL, 3/4" T-12**

P/N 9040-0002 (2 REQ'D)

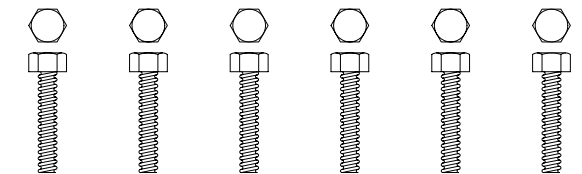

**COIL BOLT, 3/4" x 4"**

P/N 9040-0006 (6 REQ'D)

**CAUTION!**  
**ONLY PROFESSIONALS EXPERIENCED AND QUALIFIED**  
**IN THE INSTALLATION OF MODULAR VAULTS AND**  
**VAULT DOORS SHOULD INSTALL THIS PRODUCT**

DO NOT SCALE



PRODUCT APPLICATION DRAWING  
 100 SERIES VAULT DOOR INSTALL KIT  
 P/N 102-2200

SIZE	DWG NO	DATE	SHEET
<b>B</b>	20115	03.04.2013	1 OF 1